




Shawn M. Breen
 shawn.m.breen@gmail.com
 866.387.3027
 design + construction of the built environment

ground floor retail

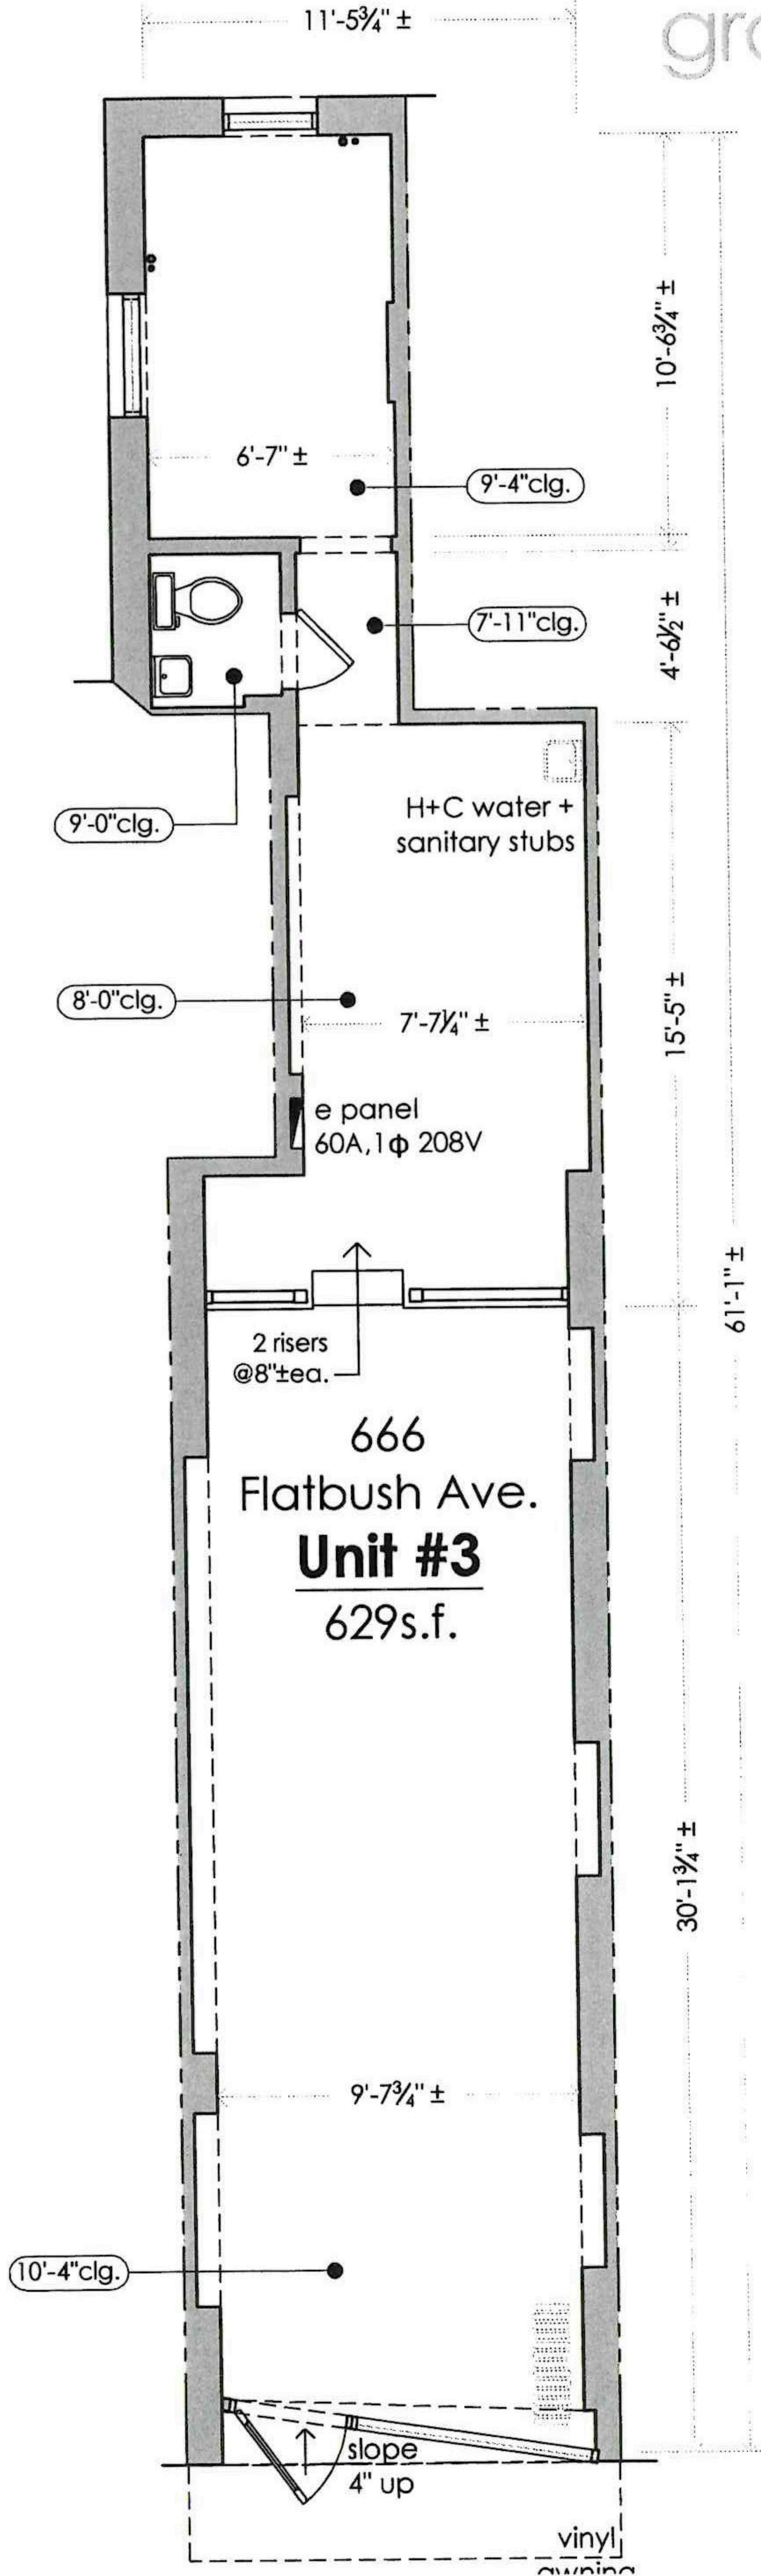

Existing Sketch Layout
 scale: 3/16"=1'-0"

THIS LAYOUT IS FOR REFERENCE PURPOSES ONLY. VERIFY ALL CONDITIONS PRIOR TO ANY CONSTRUCTION.

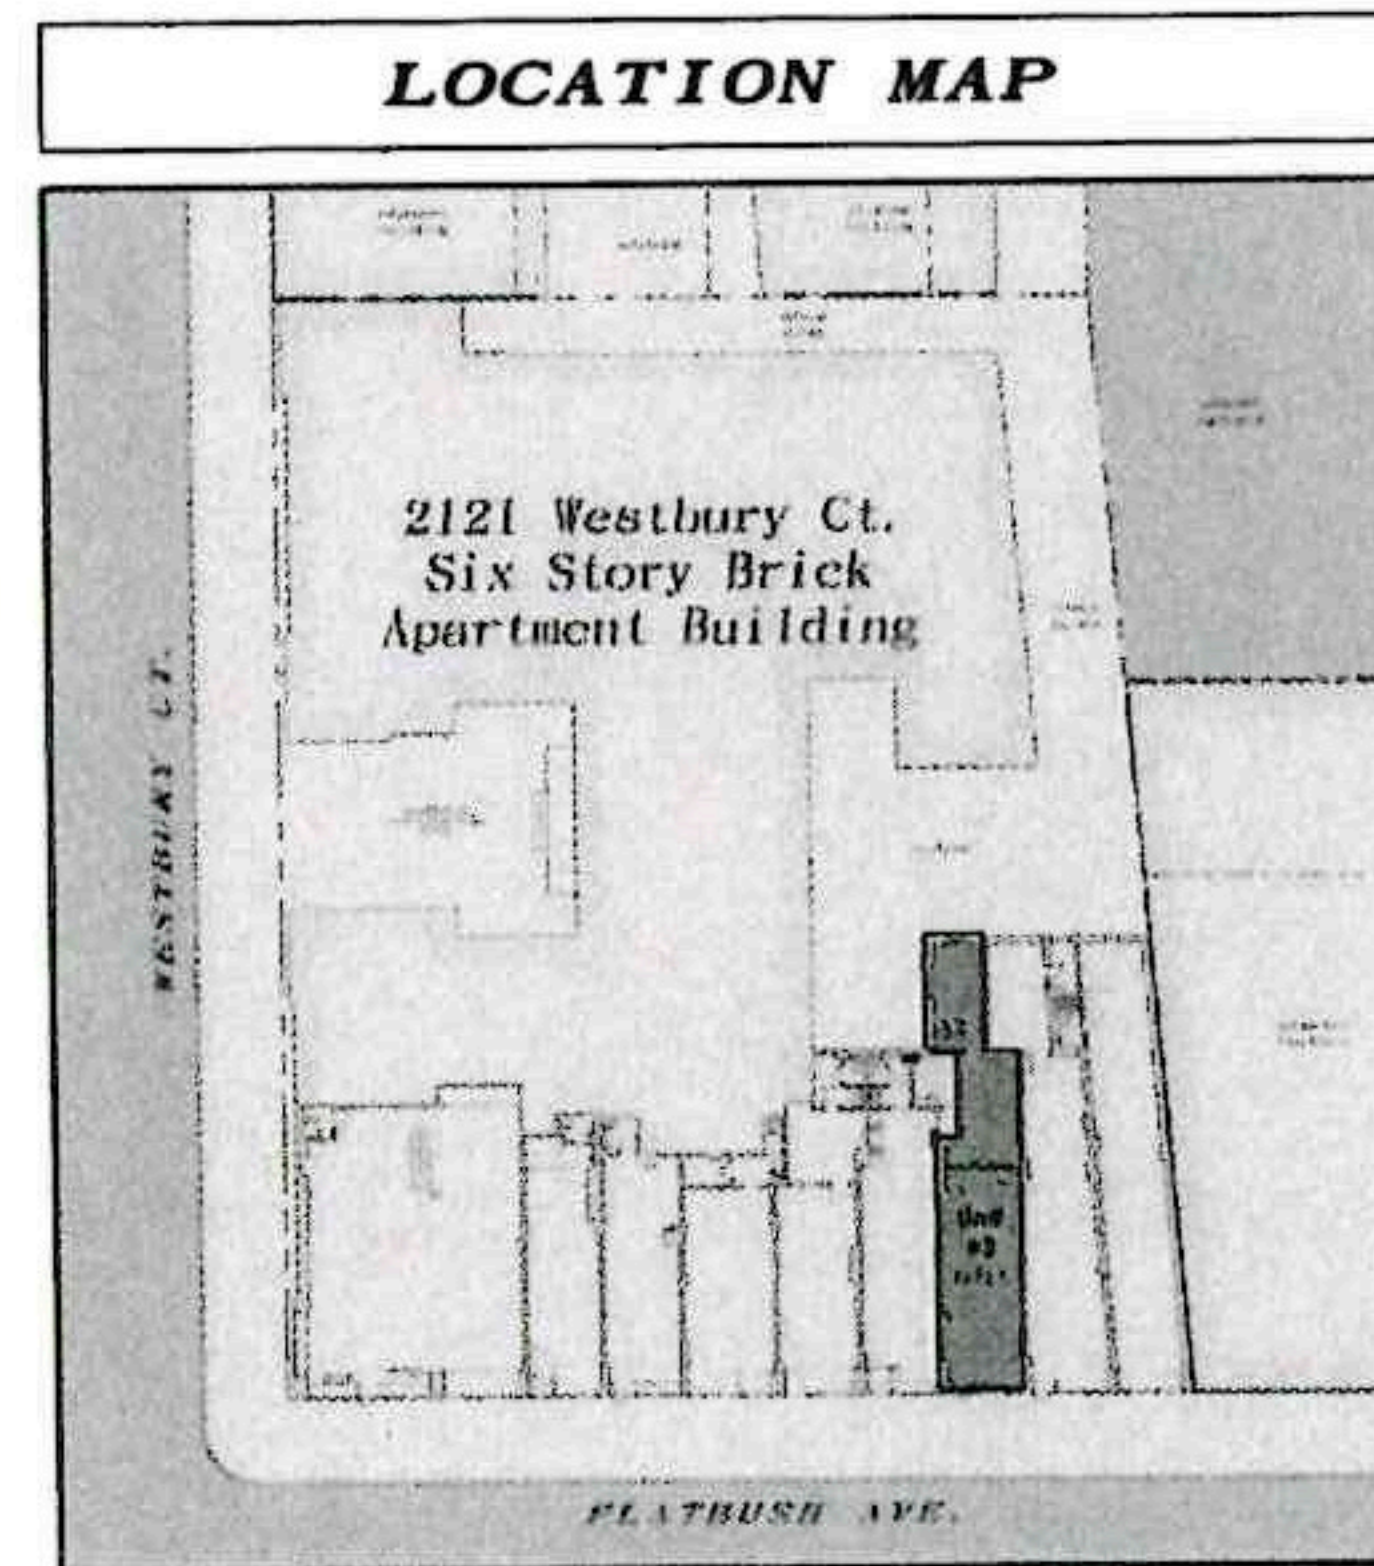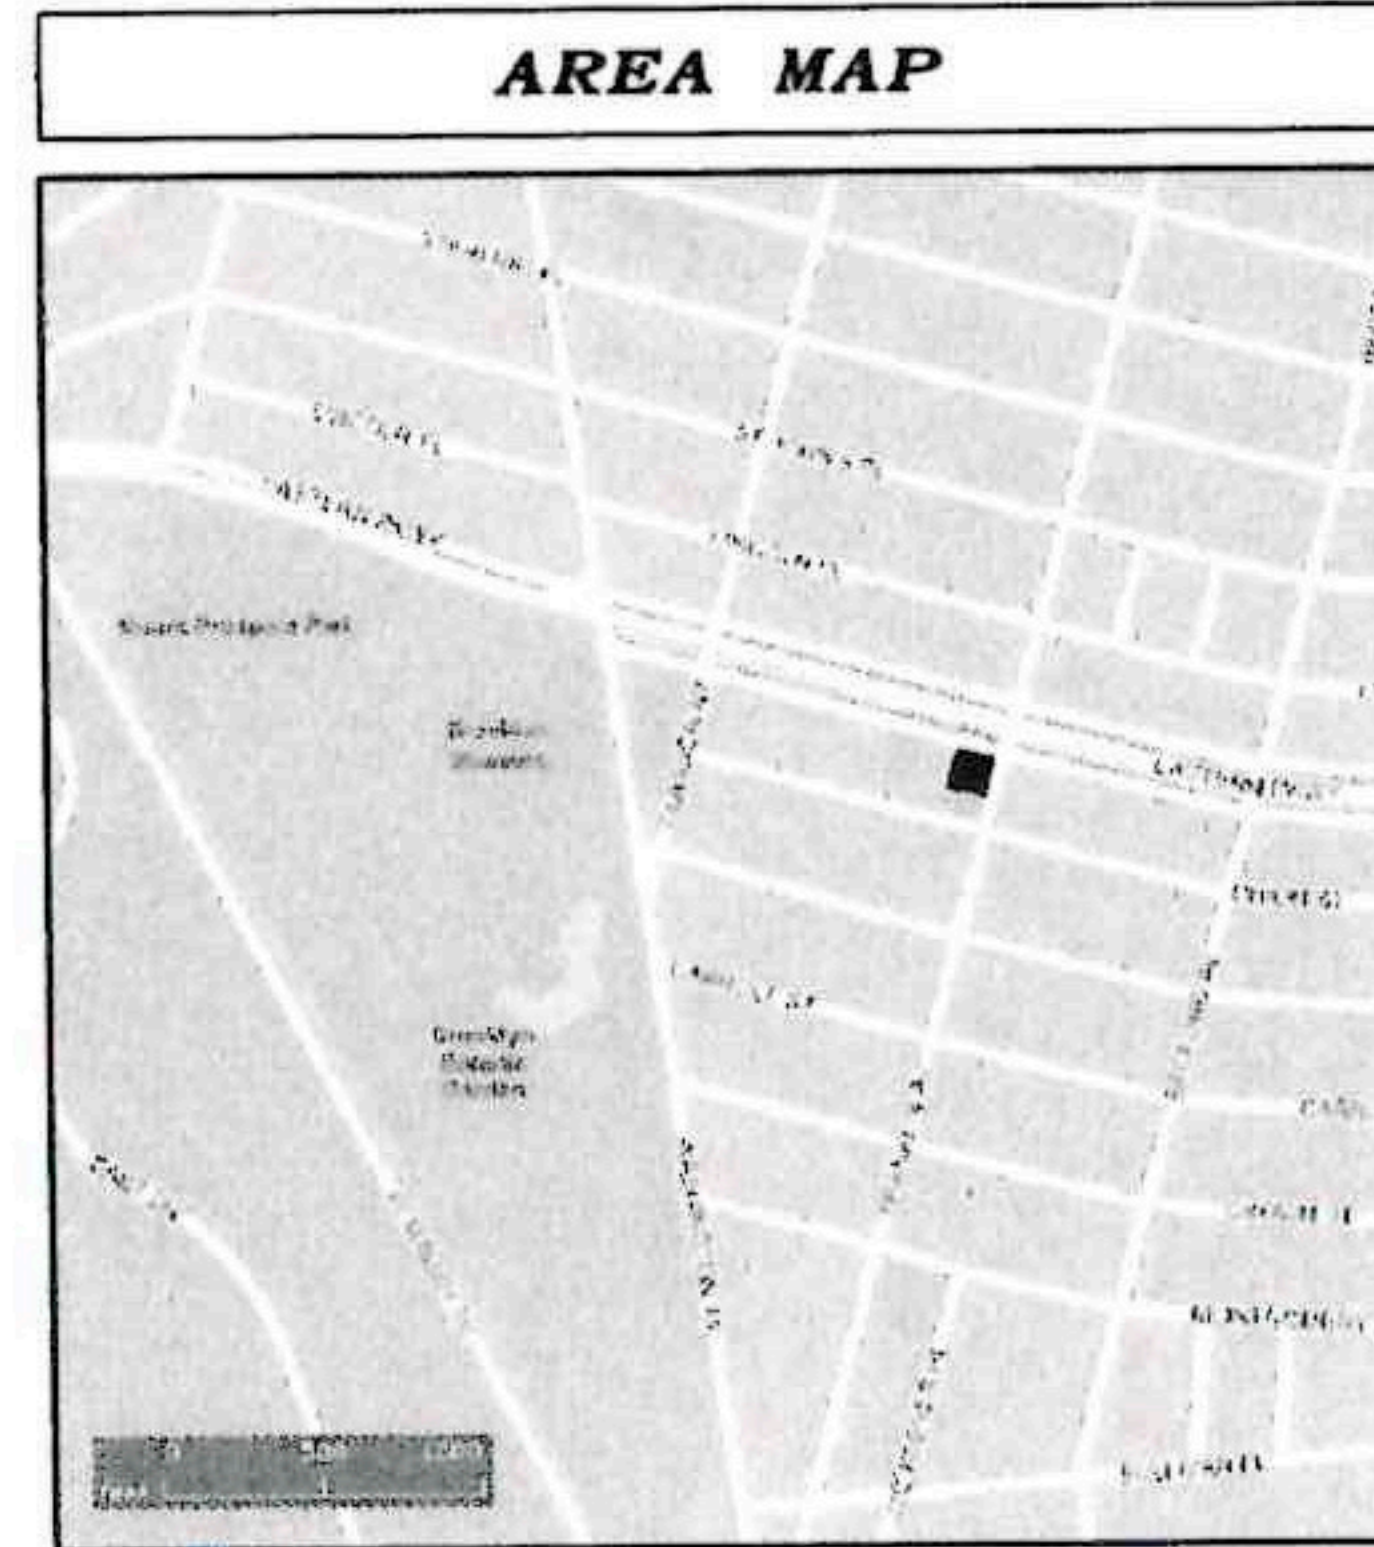

2121 Westbury Ct.
 Brooklyn, NY 11225
 (2013-10-25)

Milbrook Properties Ltd.
 www.milbrookproperties.com
 516.869.1240

